


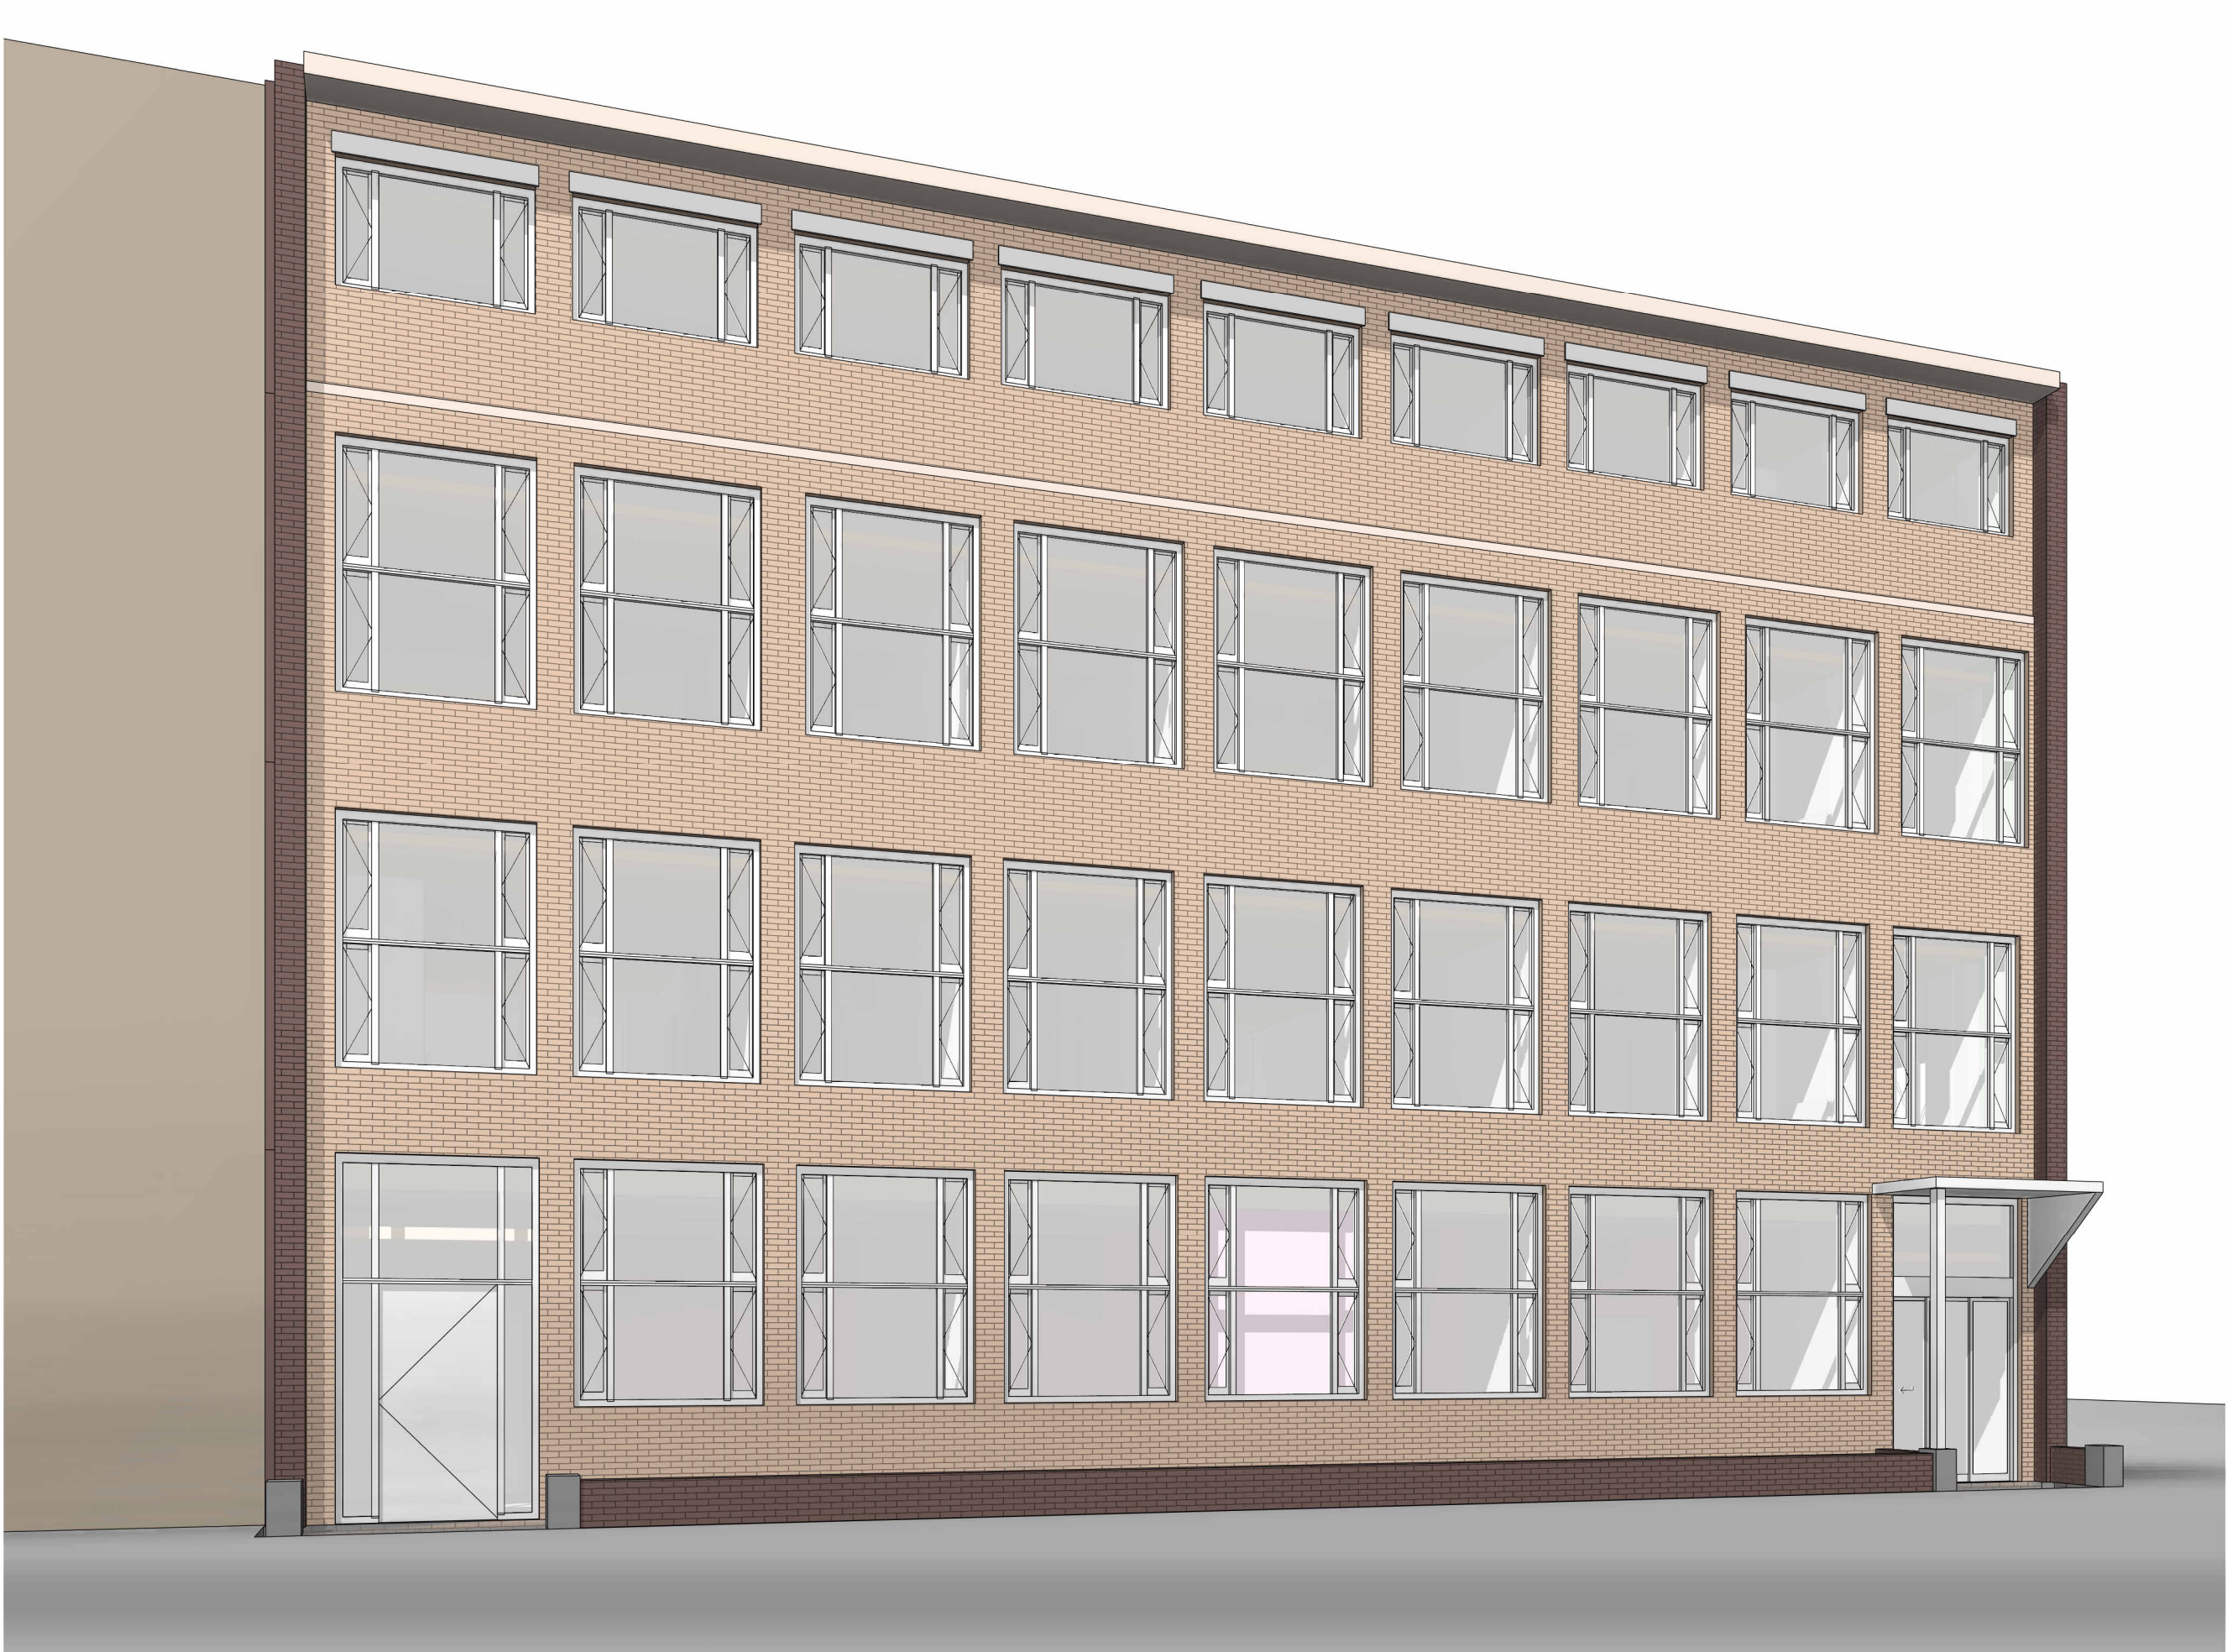

wemake

Tjotterspad 42
1081 KD Amsterdam
The Netherlands
+31 (0) 20 541 540 45
info@wemake.nl
www.wemake.nl

Client name

We make

Project name

Catherjnesingel

Project address

Catherjnesingel 64

-

Format

Phase

Scale

Date

31-03-2028

The plan remains the property of our company.
Reproduction and even partial distribution is
prohibited. All measurements should be checked
on site. Contractors will be liable for any errors or
omissions the would not have reported on time.

Rev

Description

Date

A:

B:

C:

D:

E:

F:

G:

H:

I:


Name according coding

3d view

120-aanzichten

Drawing code

CTS-120.05

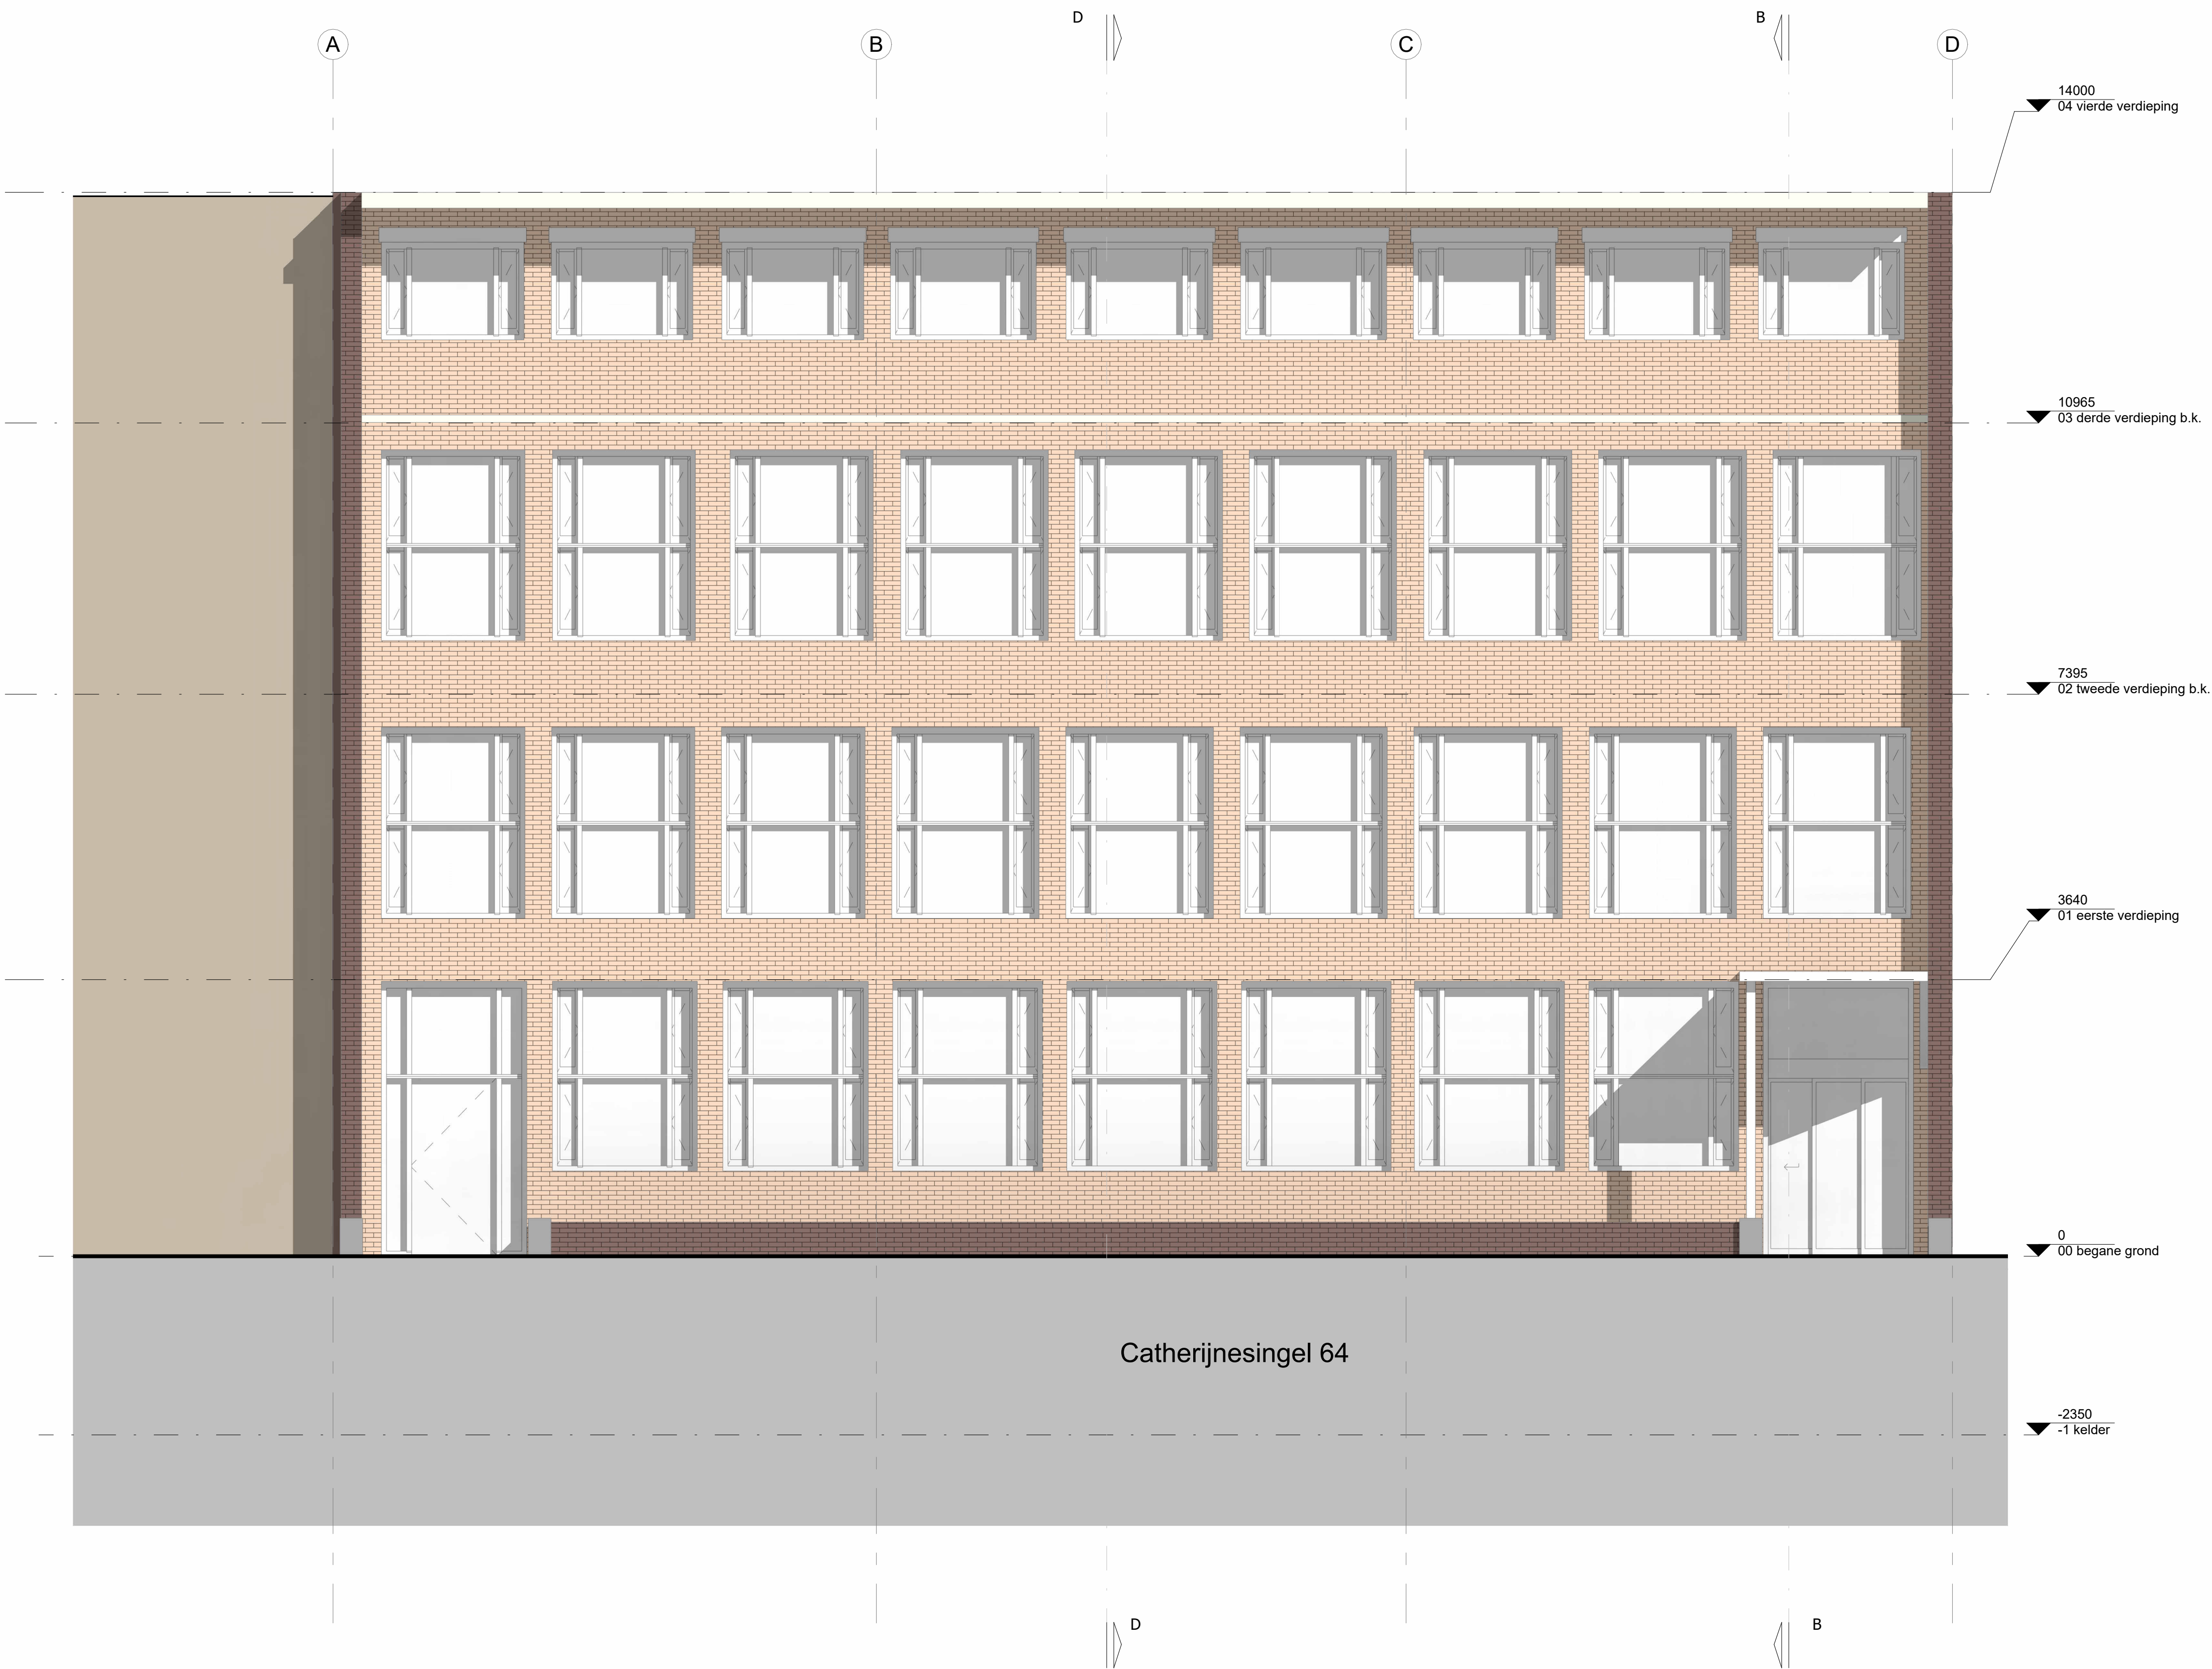

wemake

Tjotterspad 42
1081 KD Amsterdam
The Netherlands
+31 (0) 20 54 540 45
info@wemake.nl
www.wemake.nl

Client name

We make

Project name

Catherijnesingel

Project address

Catherijnesingel 64

Format

Phase

Scale

Date

31-03-2028

The plan remains the property of our company.
Reproduction and even partial distribution is
prohibited. All measurements should be checked
on site. Contractors will be liable for any errors or
omissions the would not have reported on time.

Rev	Description	Date
A:		
B:		
C:		
D:		
E:		
F:		
G:		
H:		
I:		

Name according coding

Voorgevel

120-aanzichten

Drawing code

CTS-120.02



wemake

Tjotterspad 42
1081 KD Amsterdam
The Netherlands
+31 (0) 20 54 540 45
info@wemake.nl
www.wemake.nl

Client name

We make

Project name

Catherjnesingel

Project address

Catherjnesingel 64

-

Format

Phase

Scale

Date

31-03-2028

The plan remains the property of our company.
Reproduction and even partial distribution is
prohibited. All measurements should be checked
on site. Contractors will be liable for any errors or
omissions the would not have reported on time.

Rev

Description

Date

A:

B:

C:

D:

E:

F:

G:

H:

I:

Name according coding

rechter zijgevel

120-aanzichten

Drawing code

CTS-120.01